

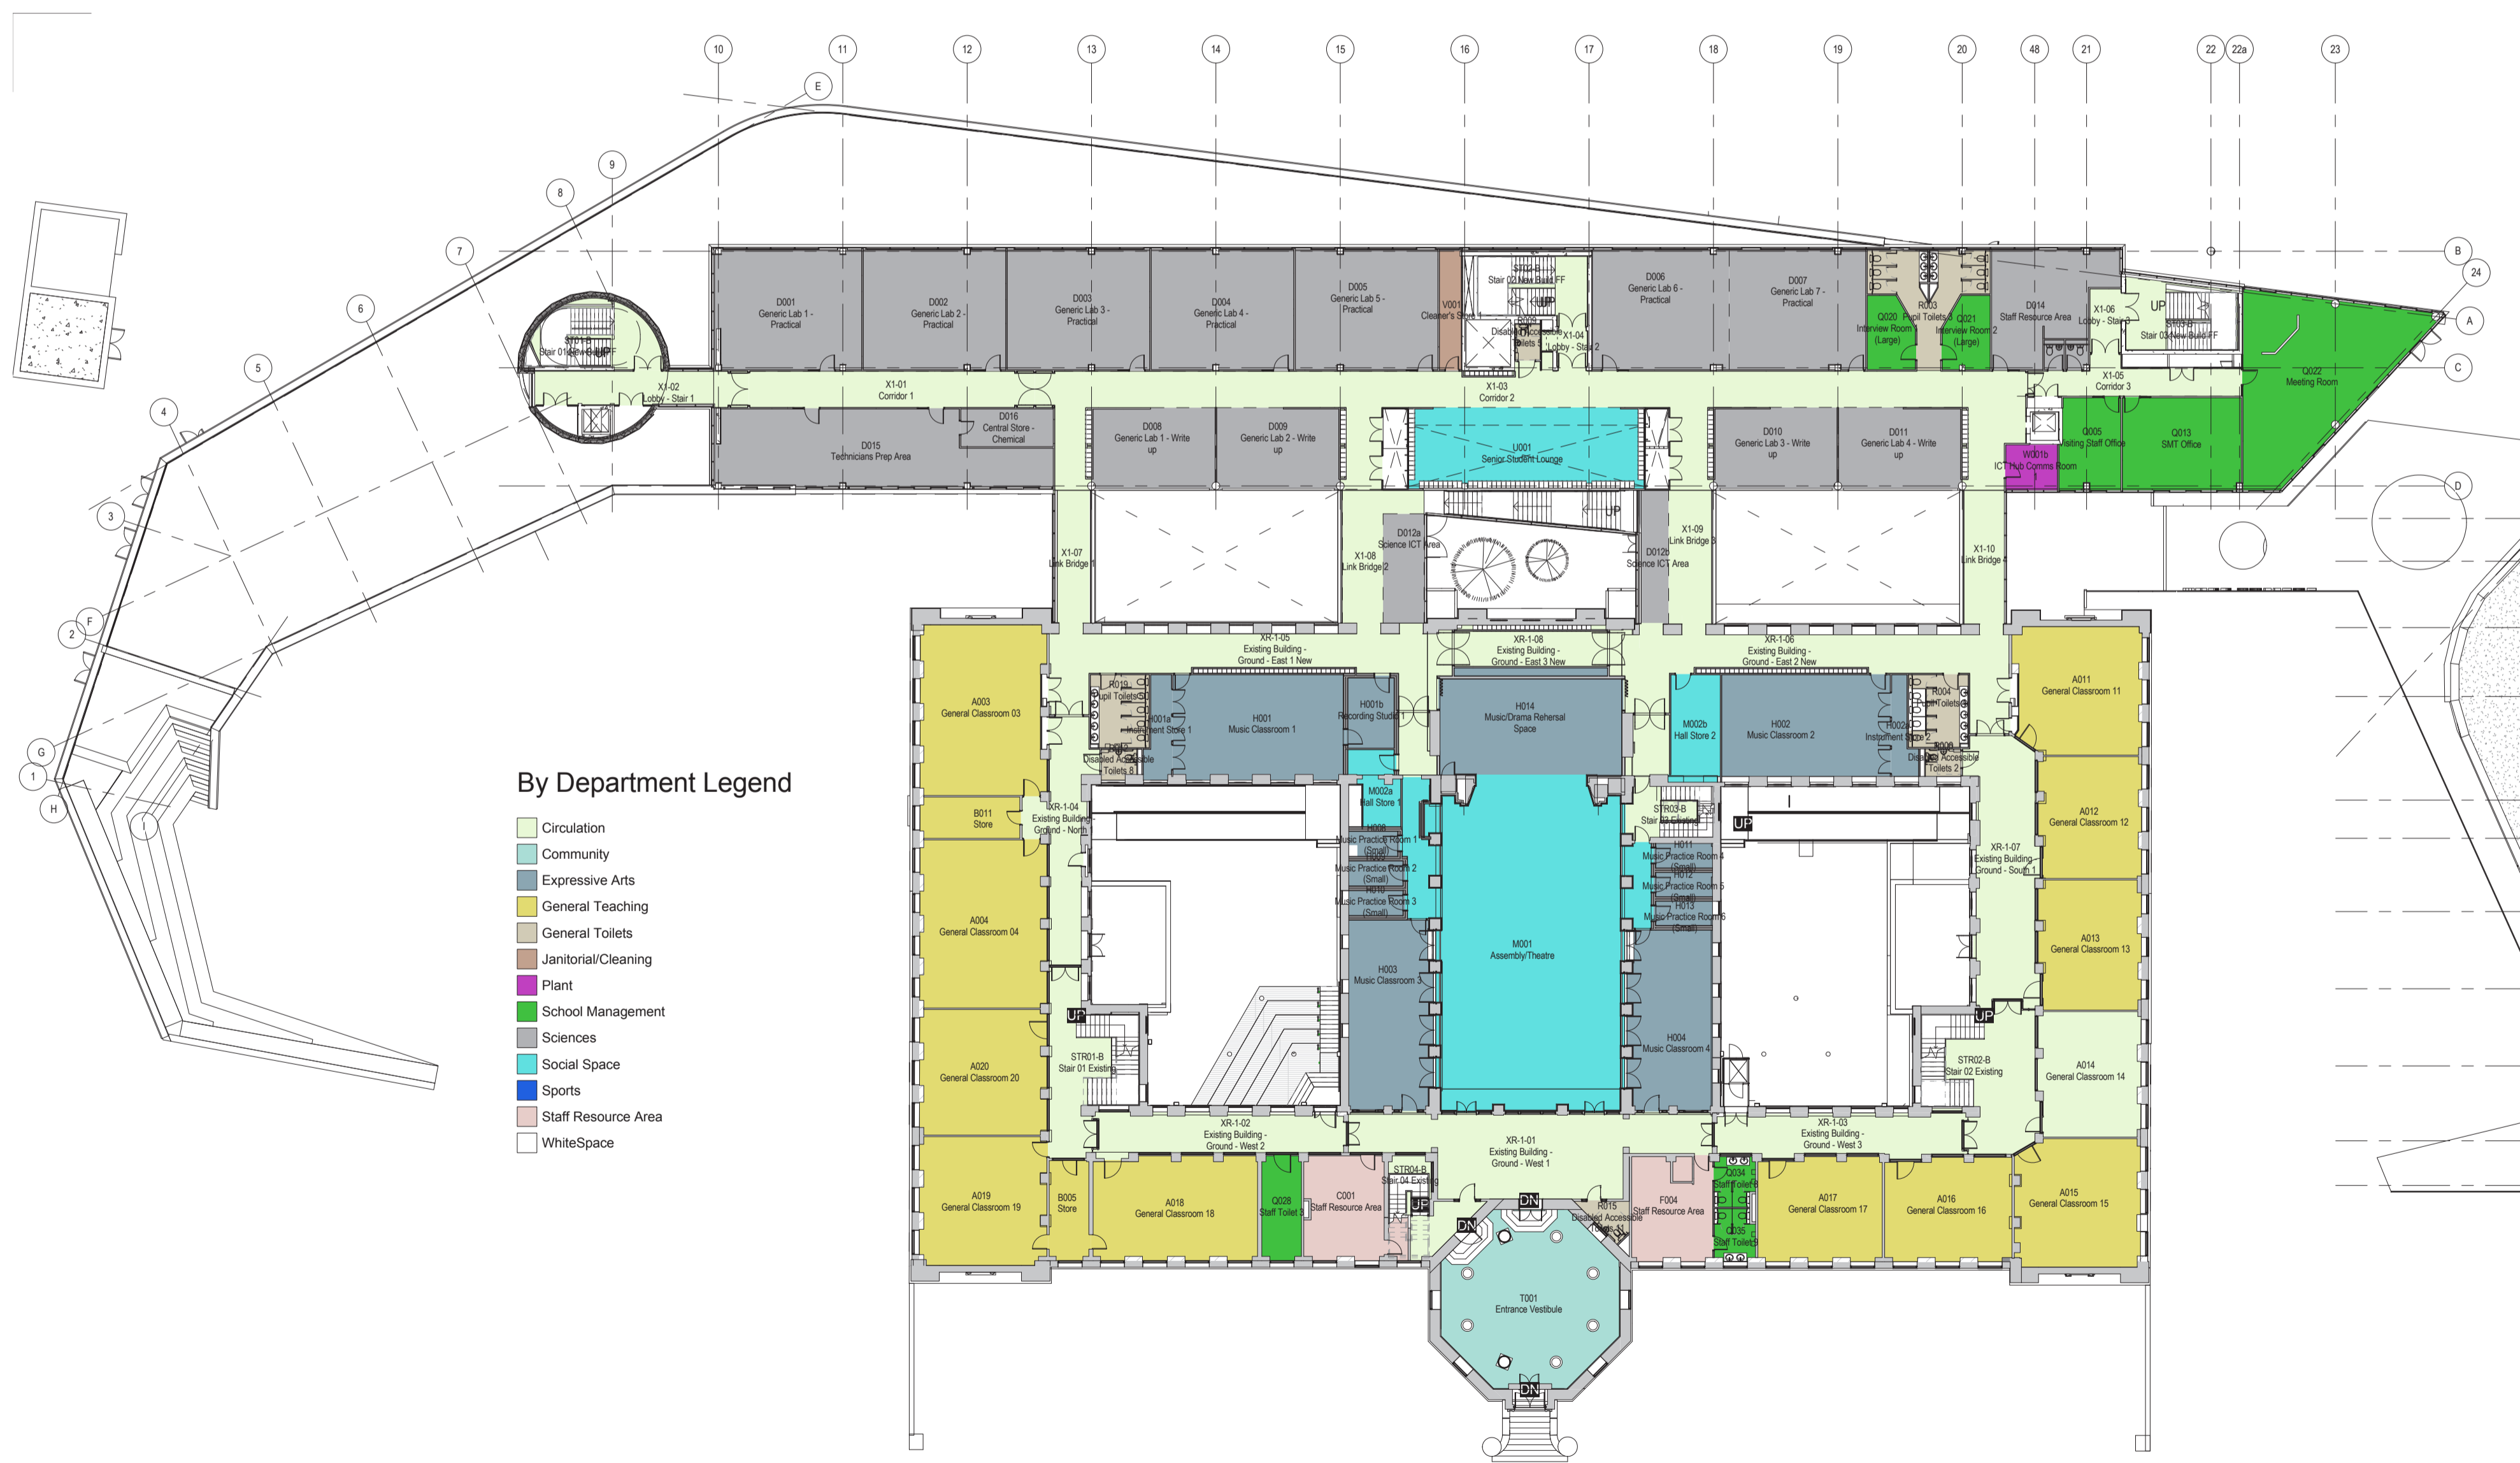


Level +01 Axonometric

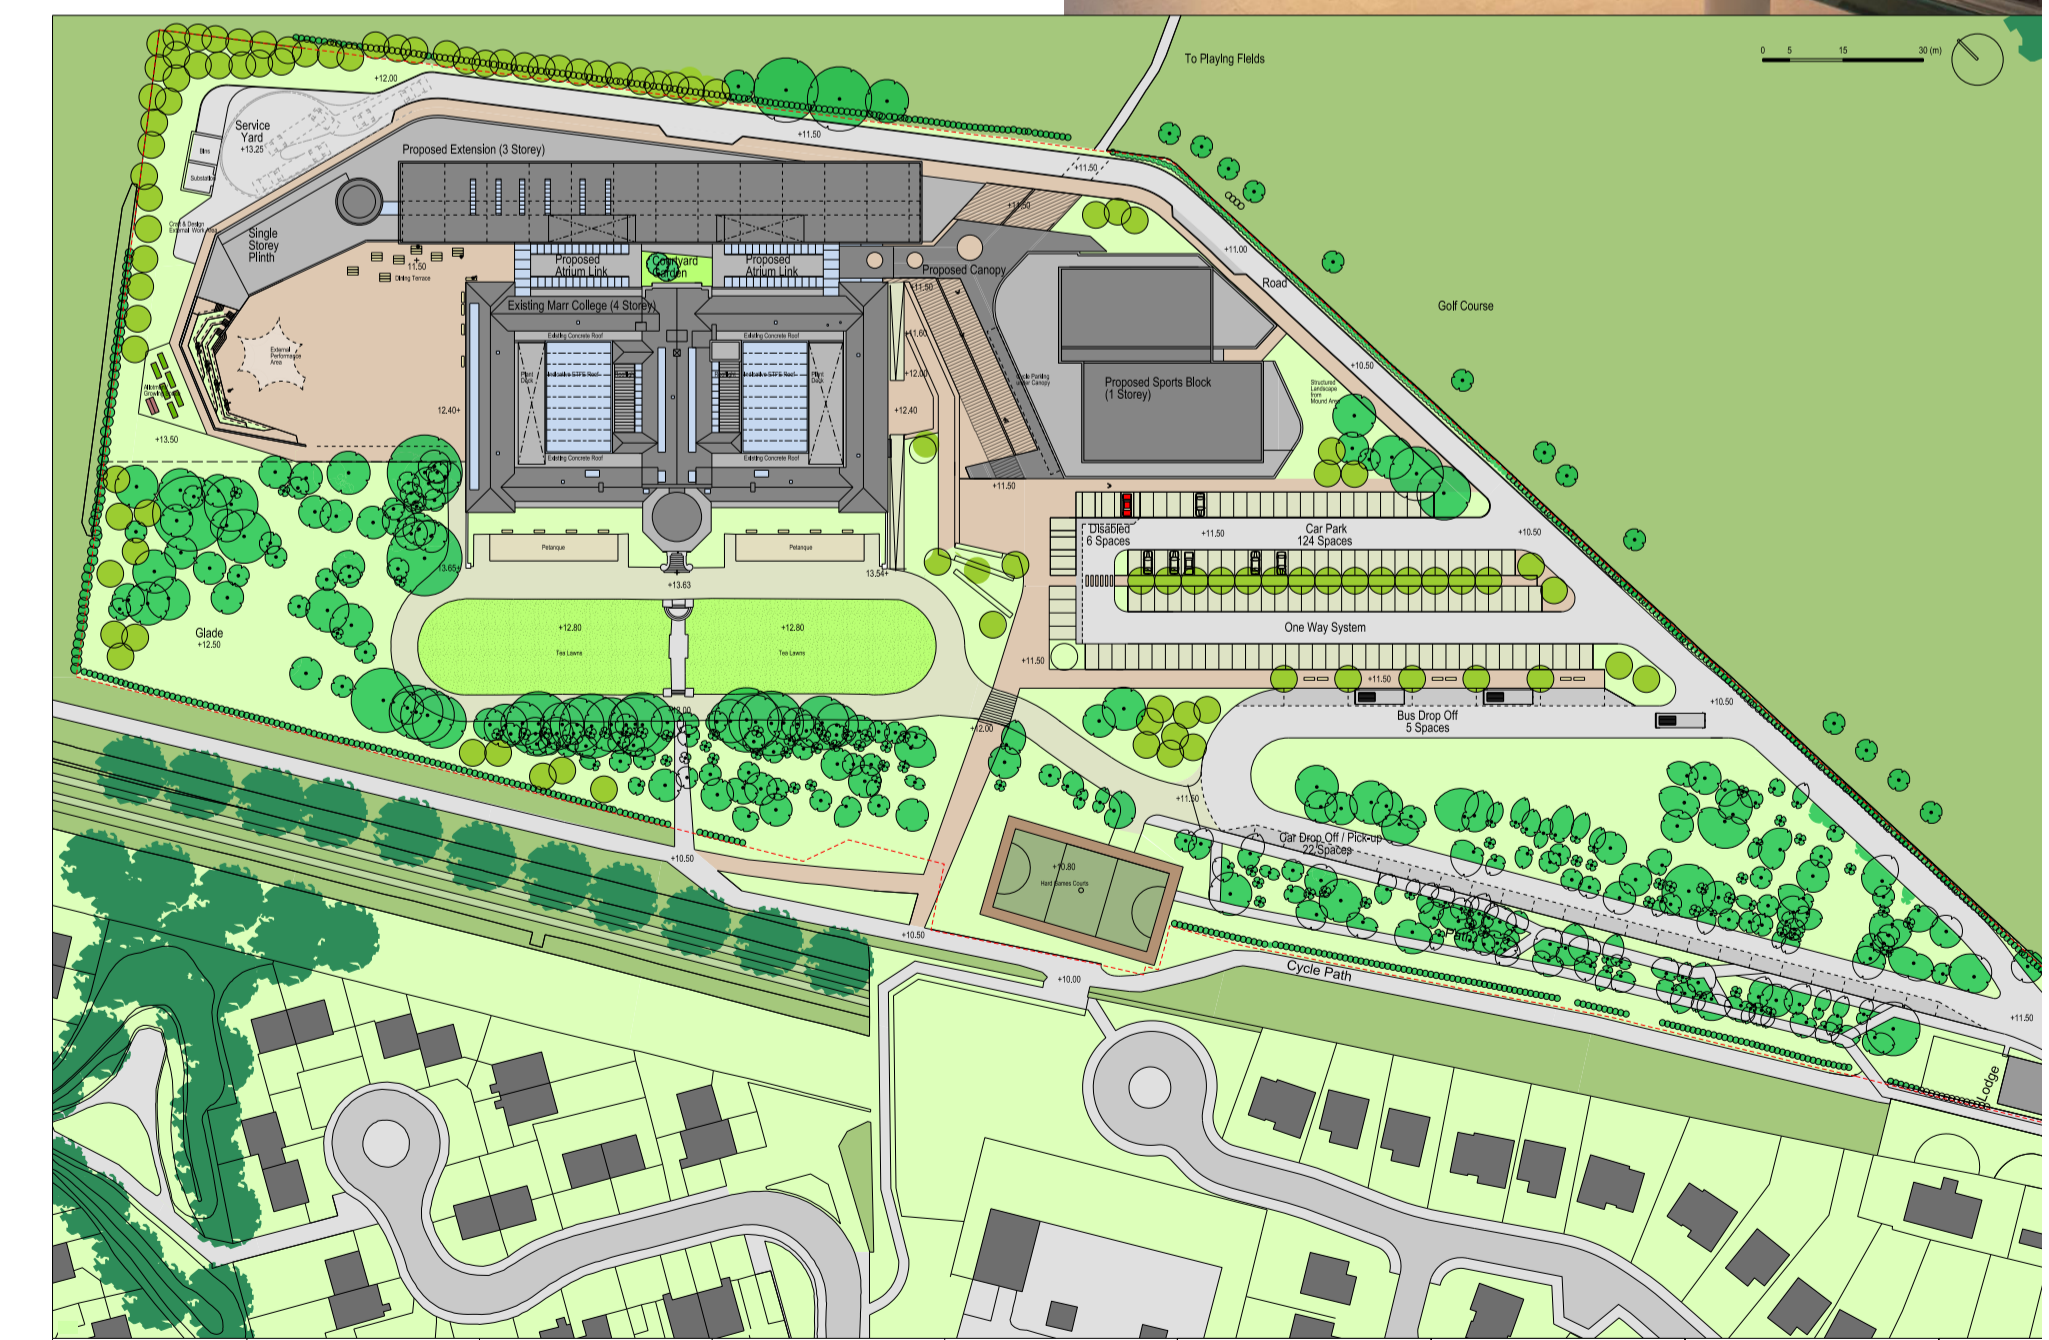

Level +01 plan

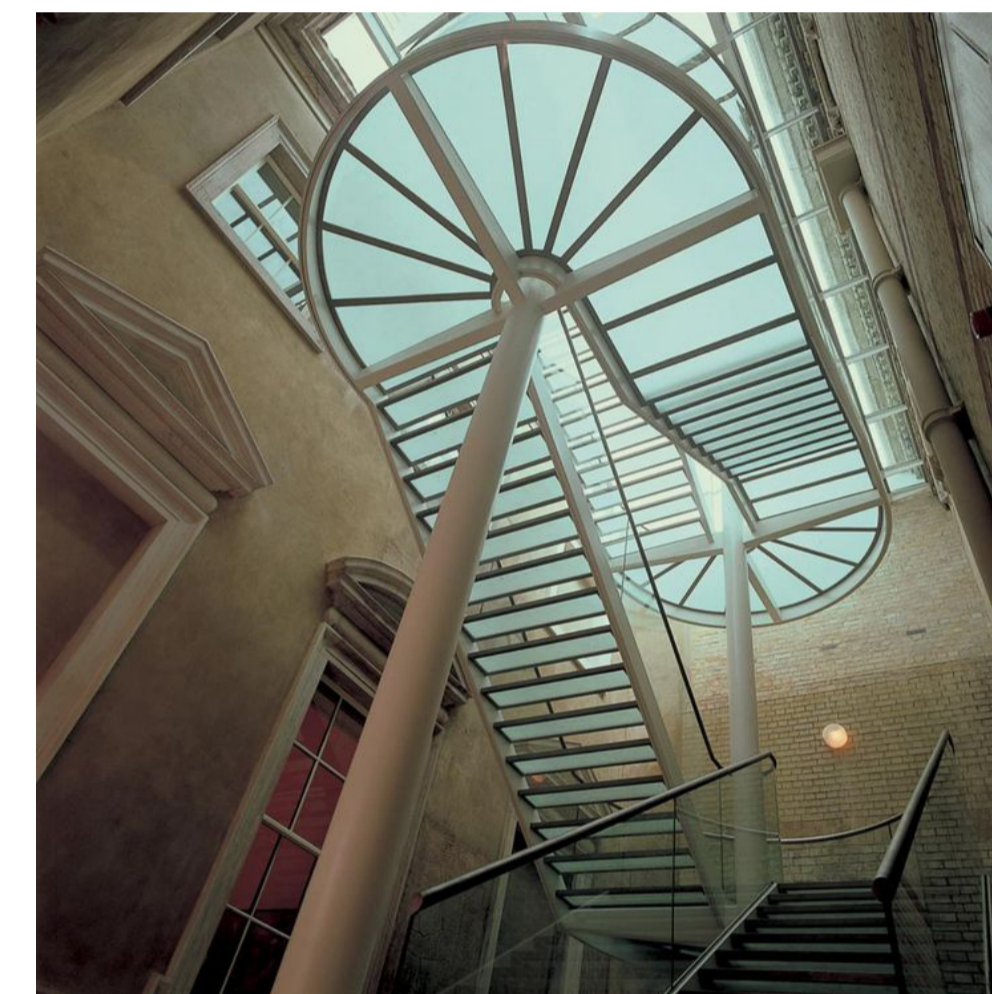

Roof plan extract

Marr College



BDP.

SCOTTISH FUTURES TRUST

hub South West Scotland

AYRSHIRE COUNCIL