




Level +02 Axonometric

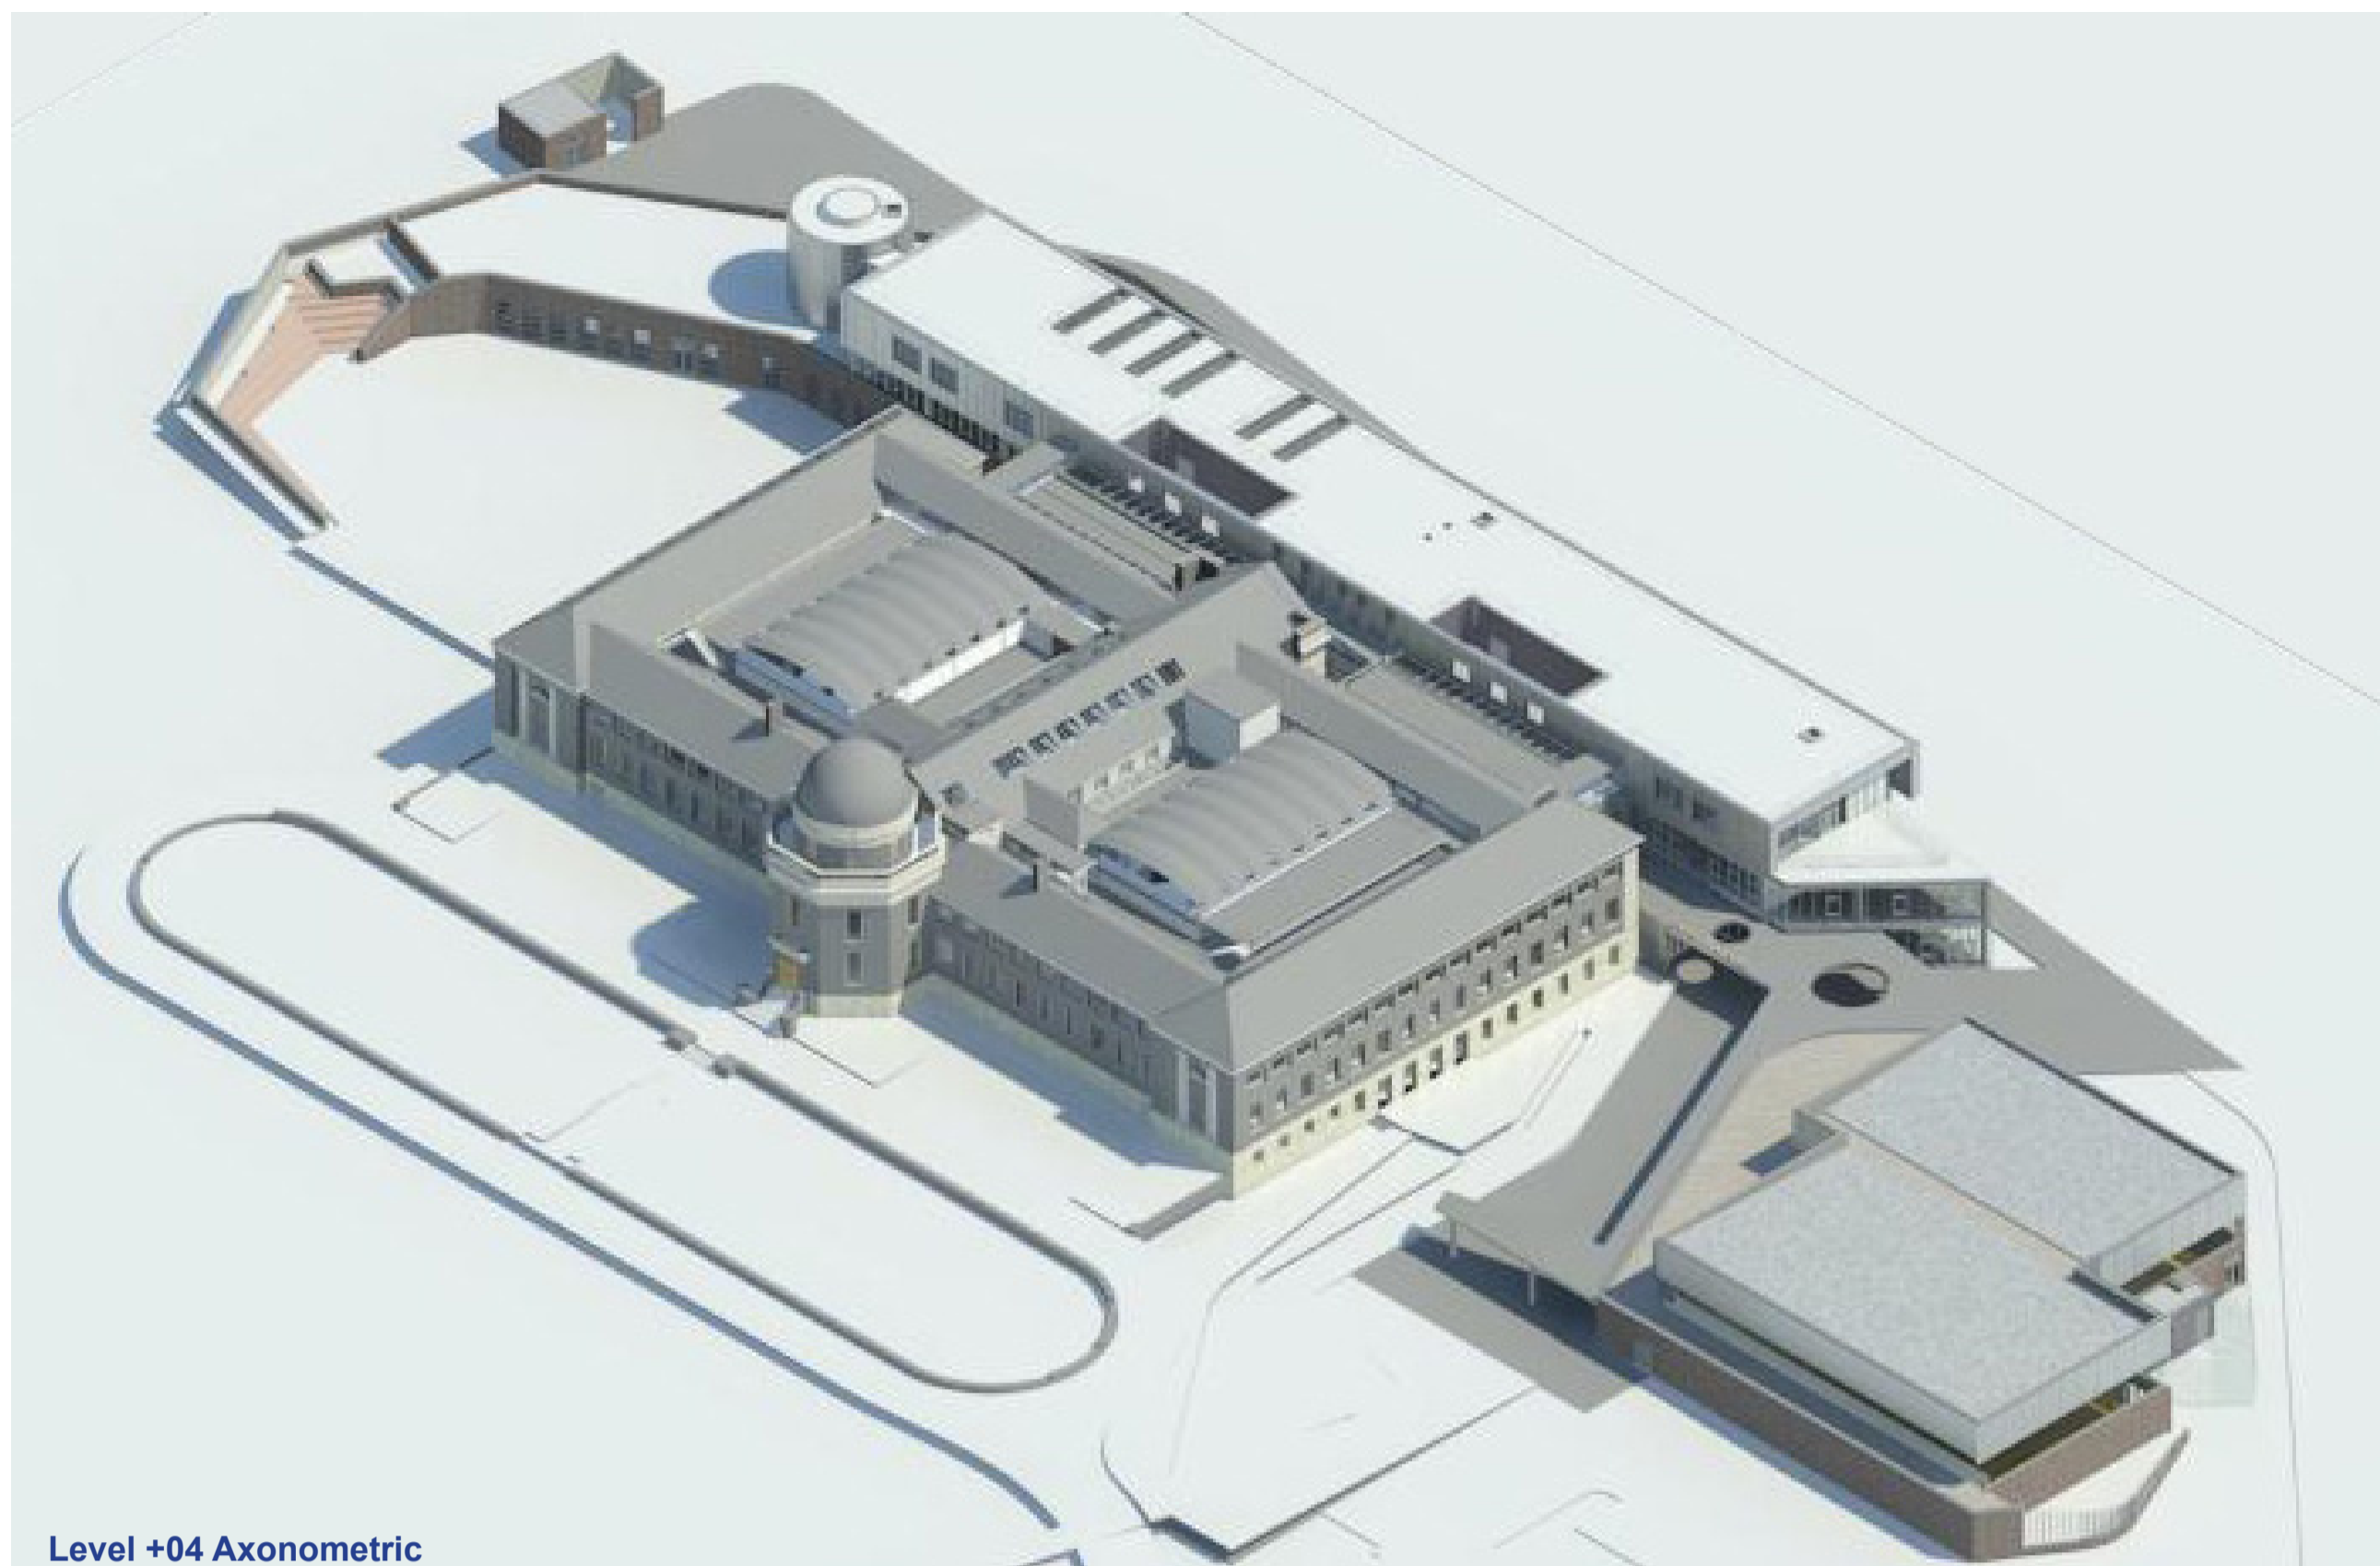



Level +04 Axonometric

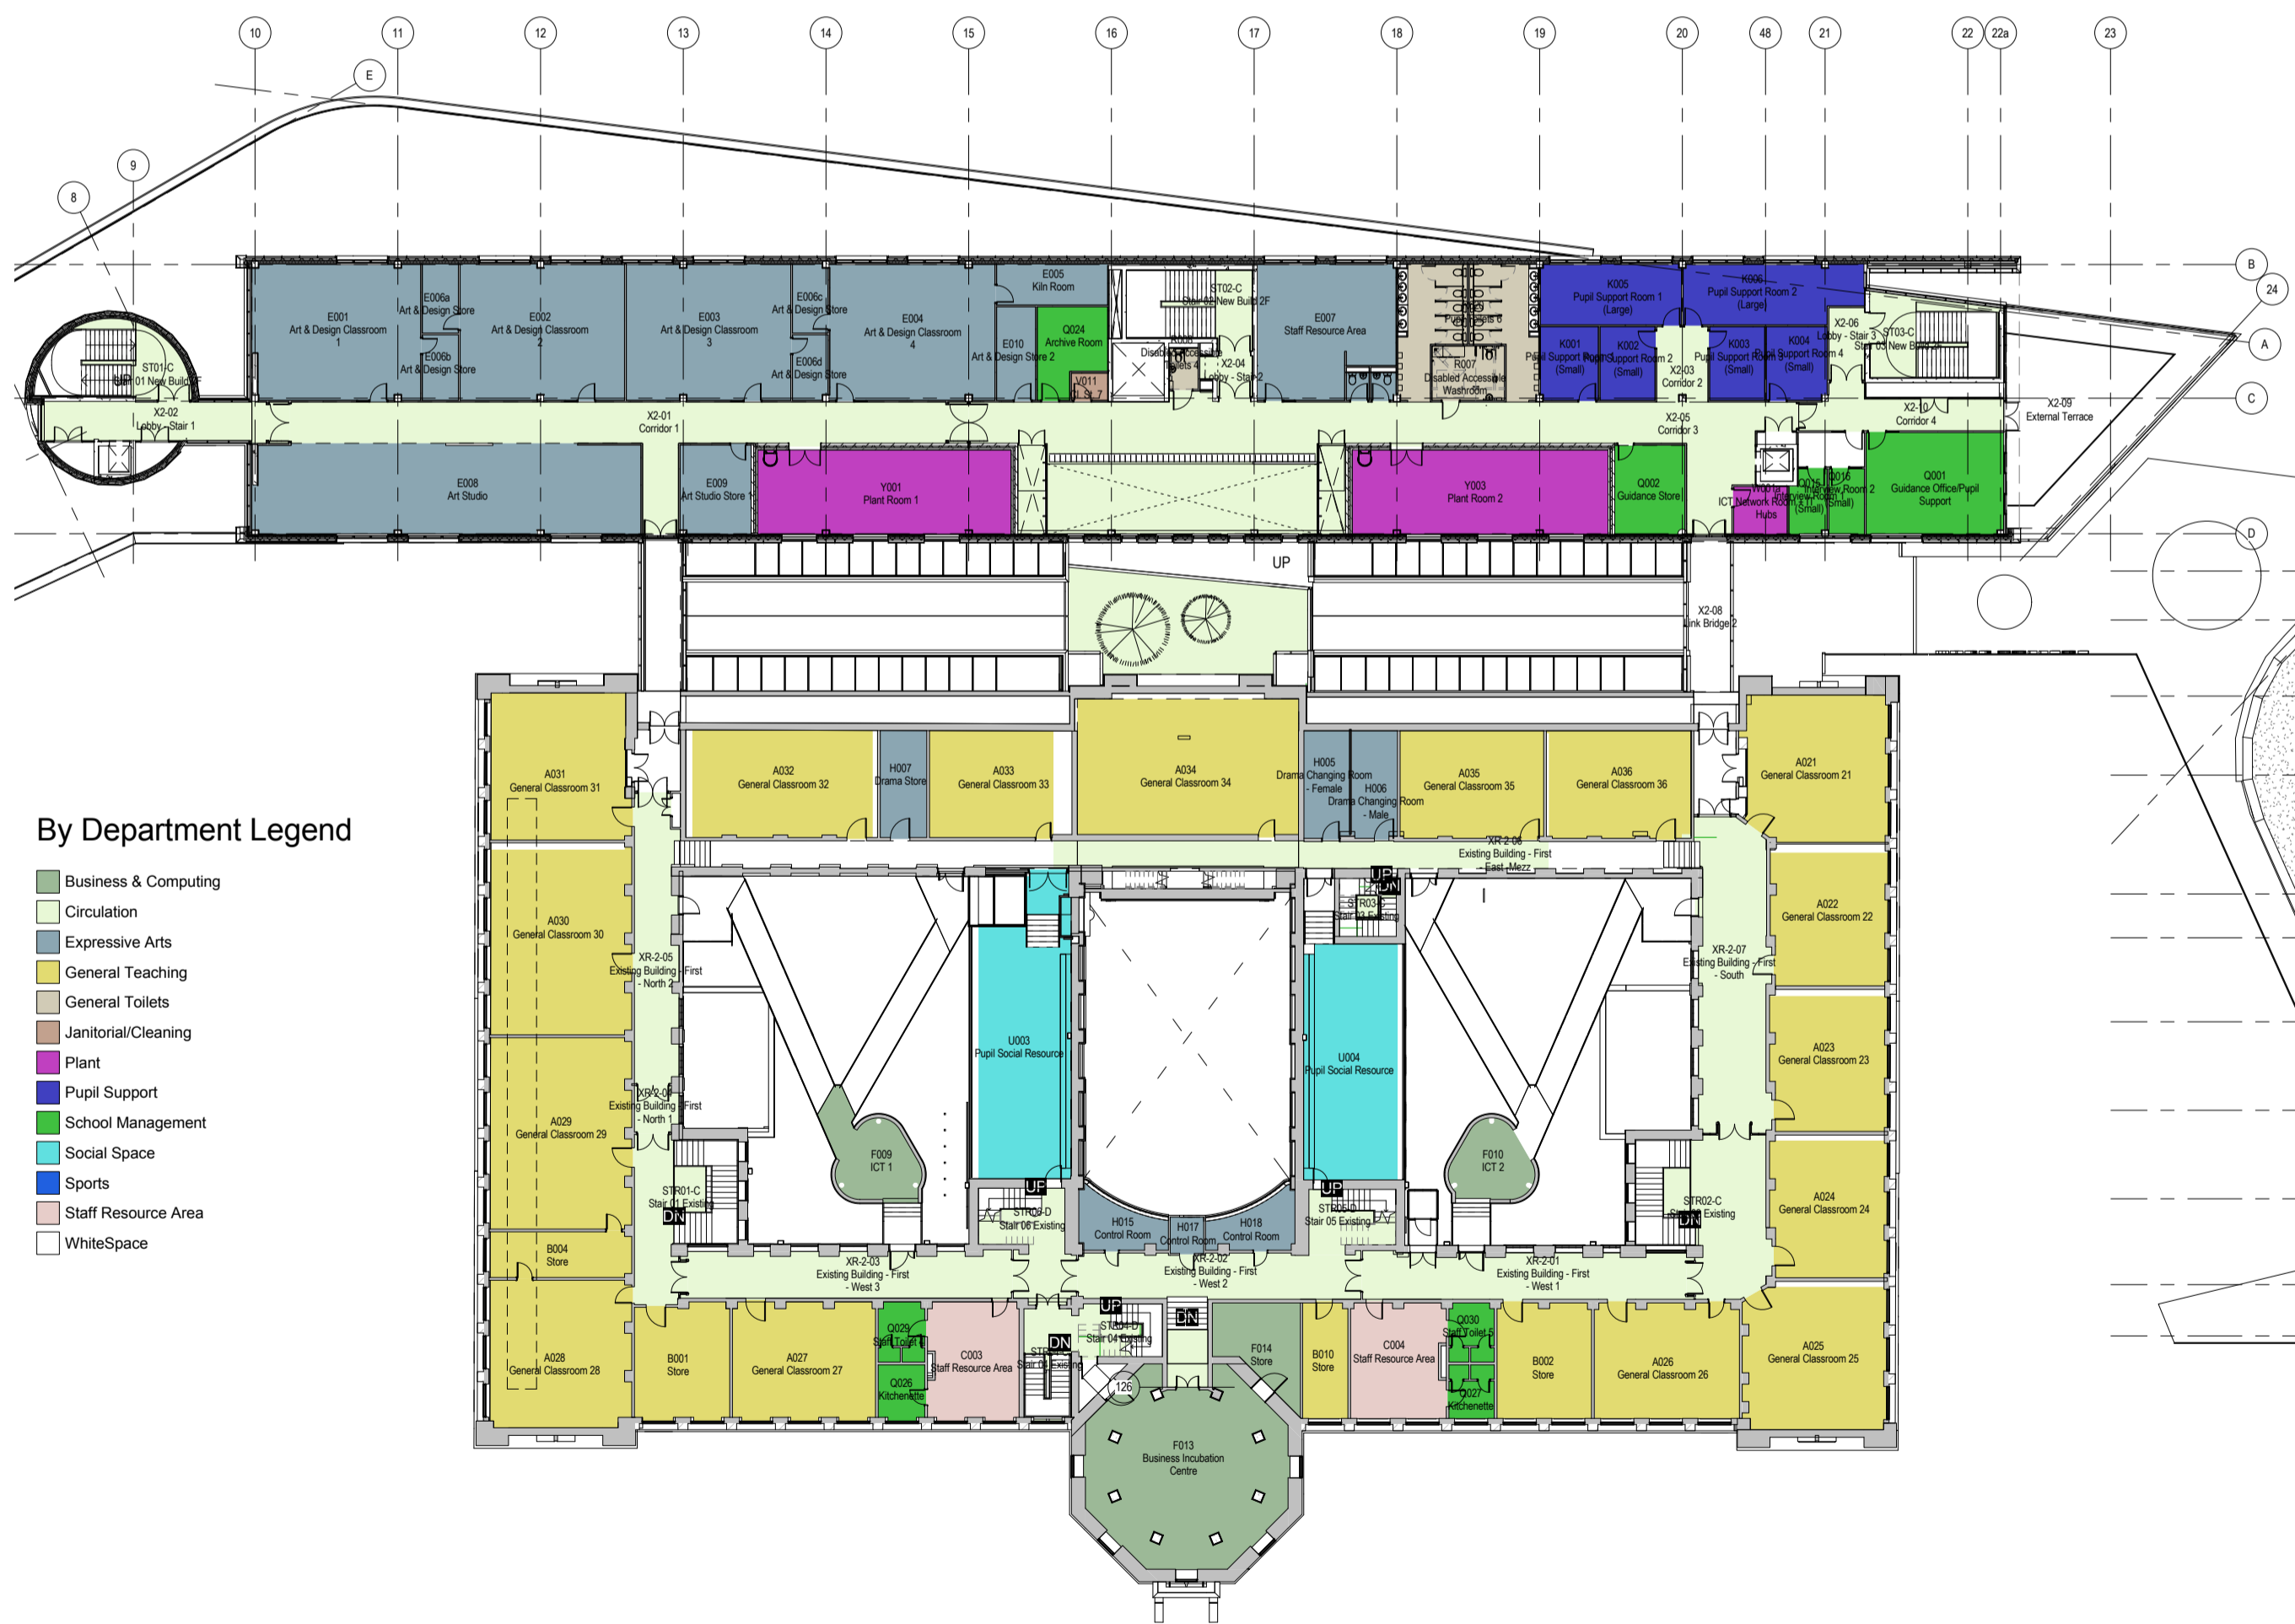

Level +02 plan

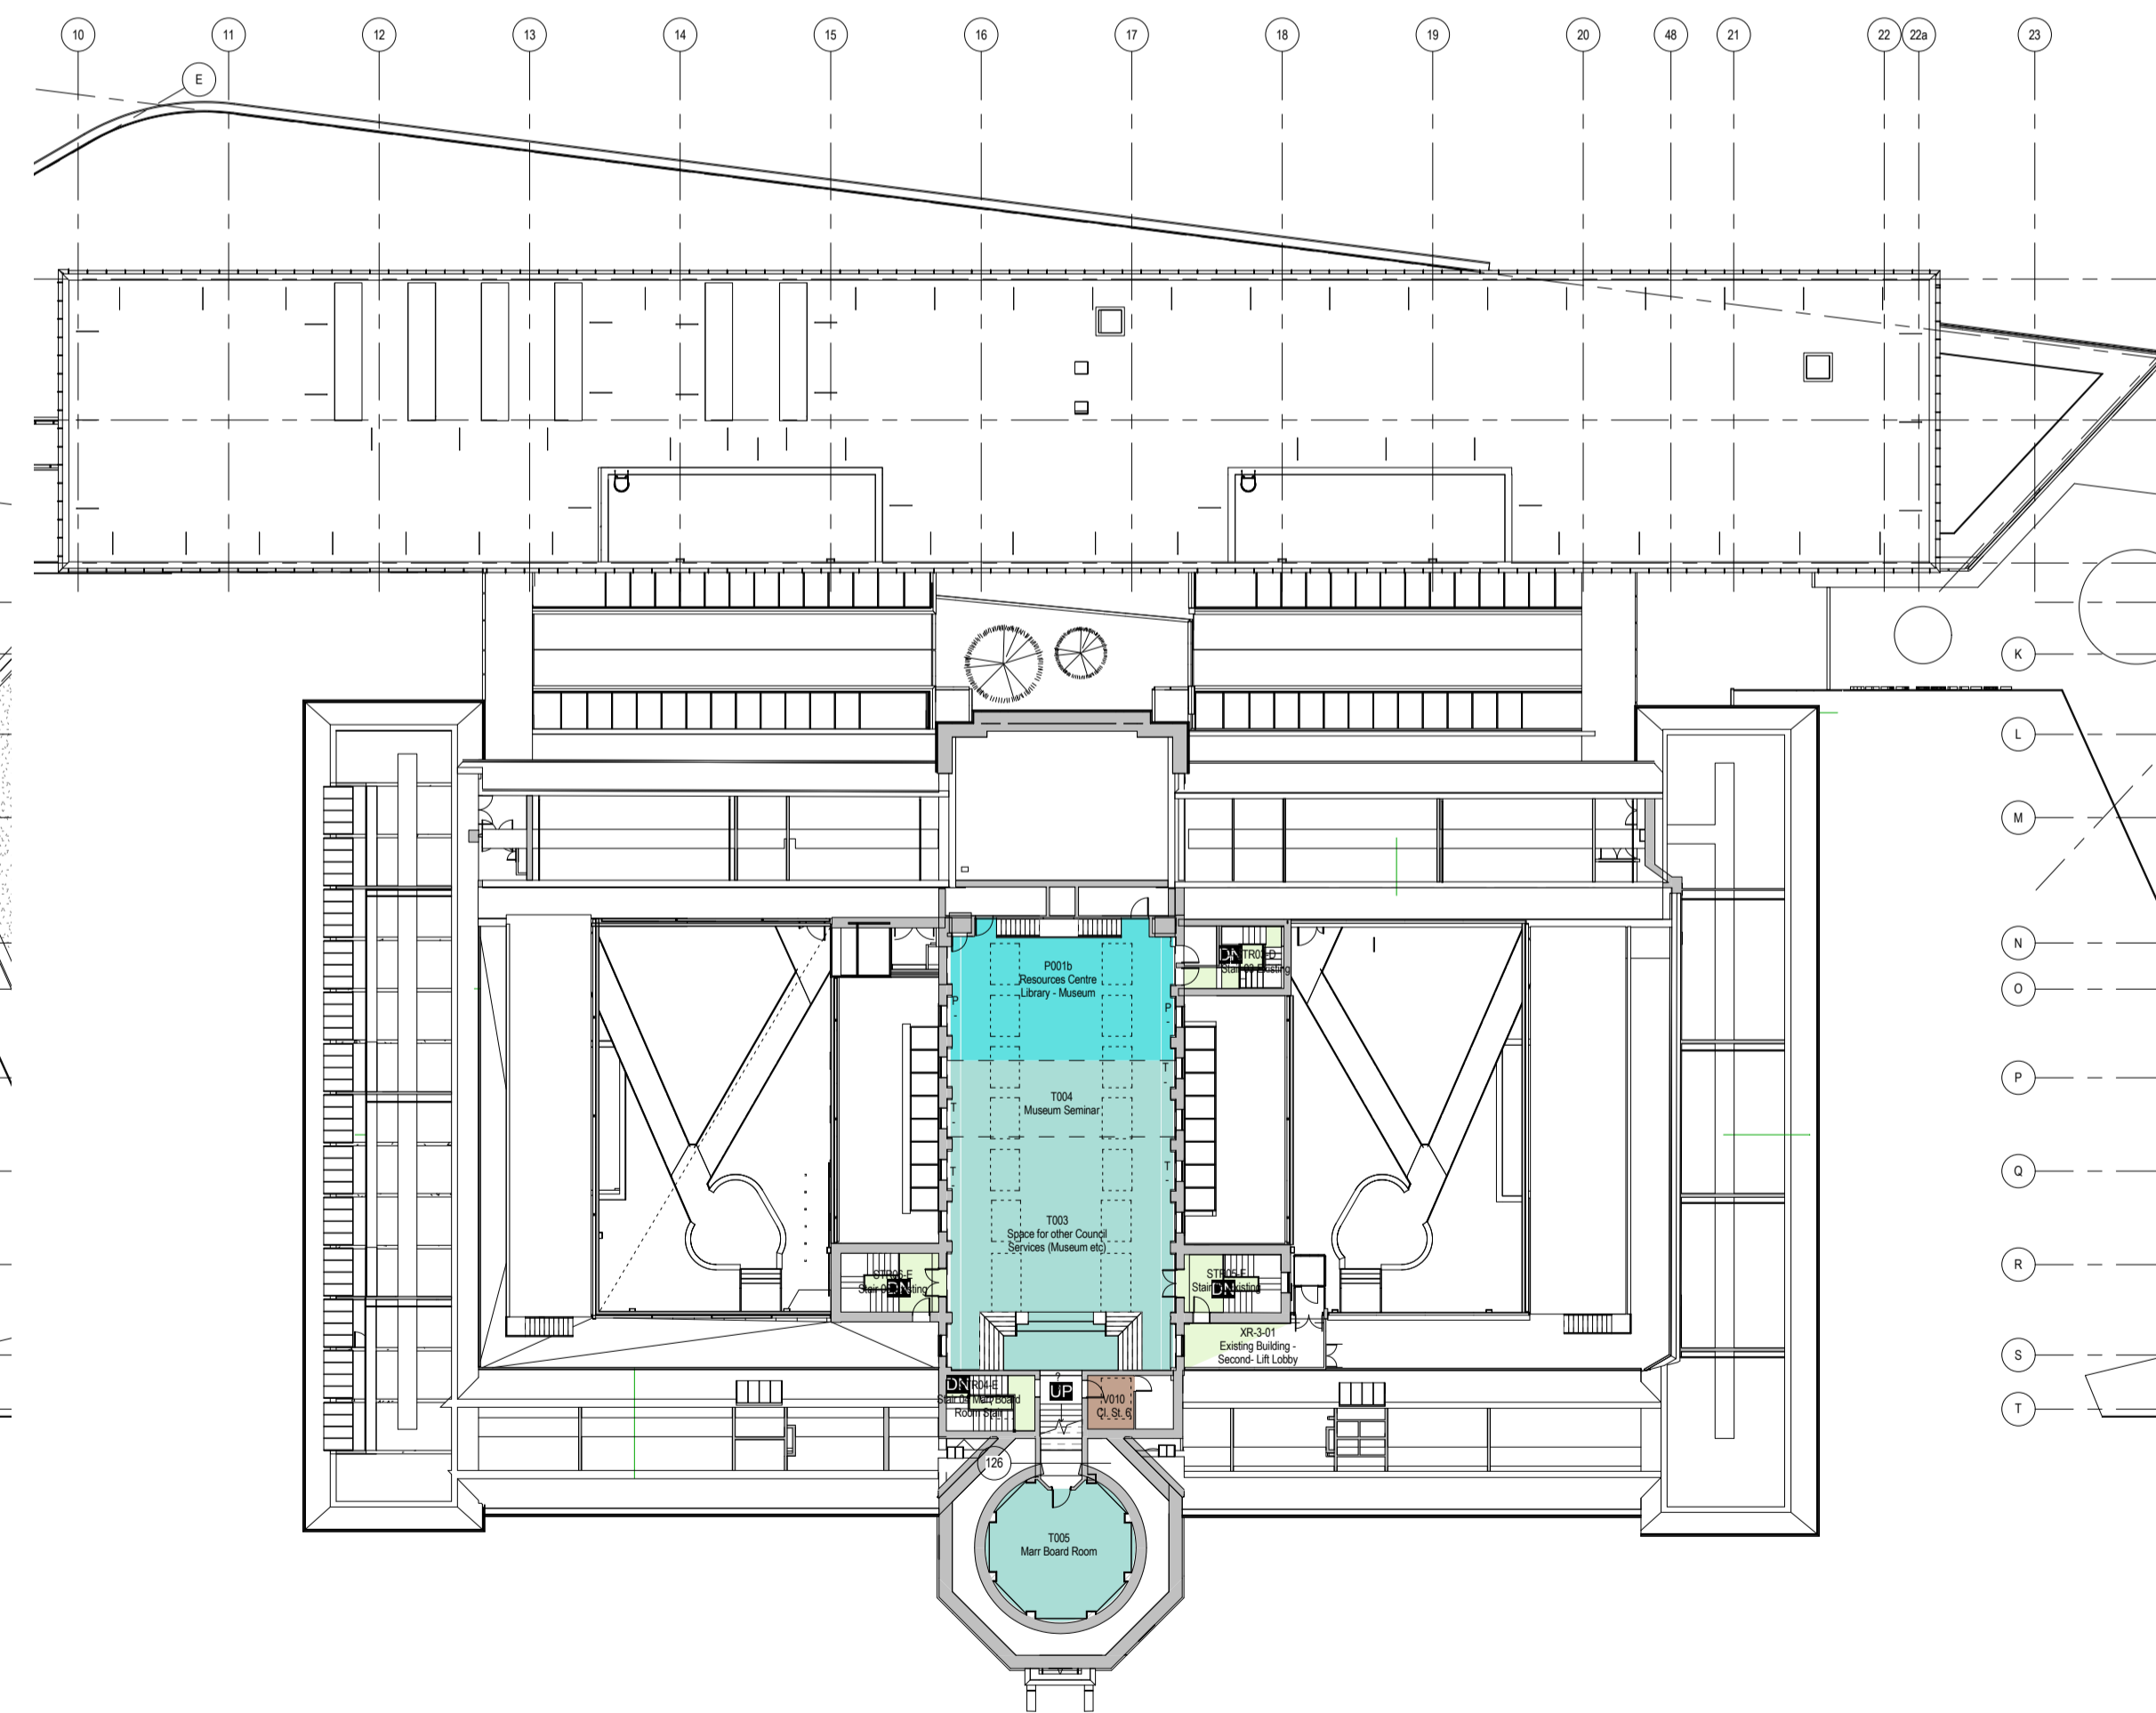

Level +03 plan

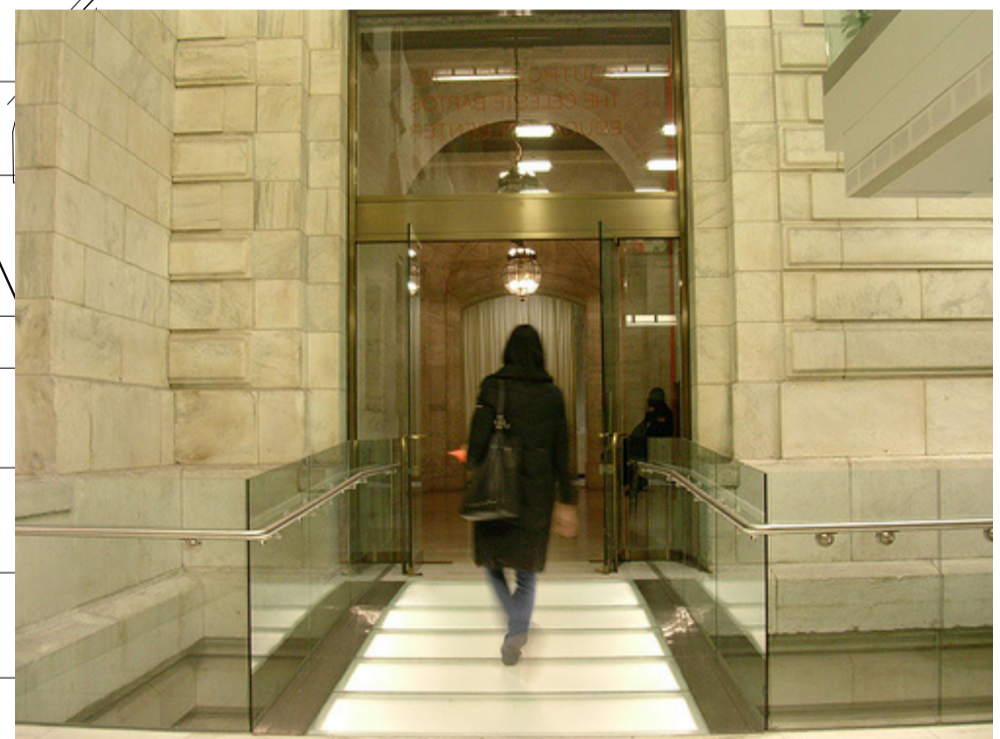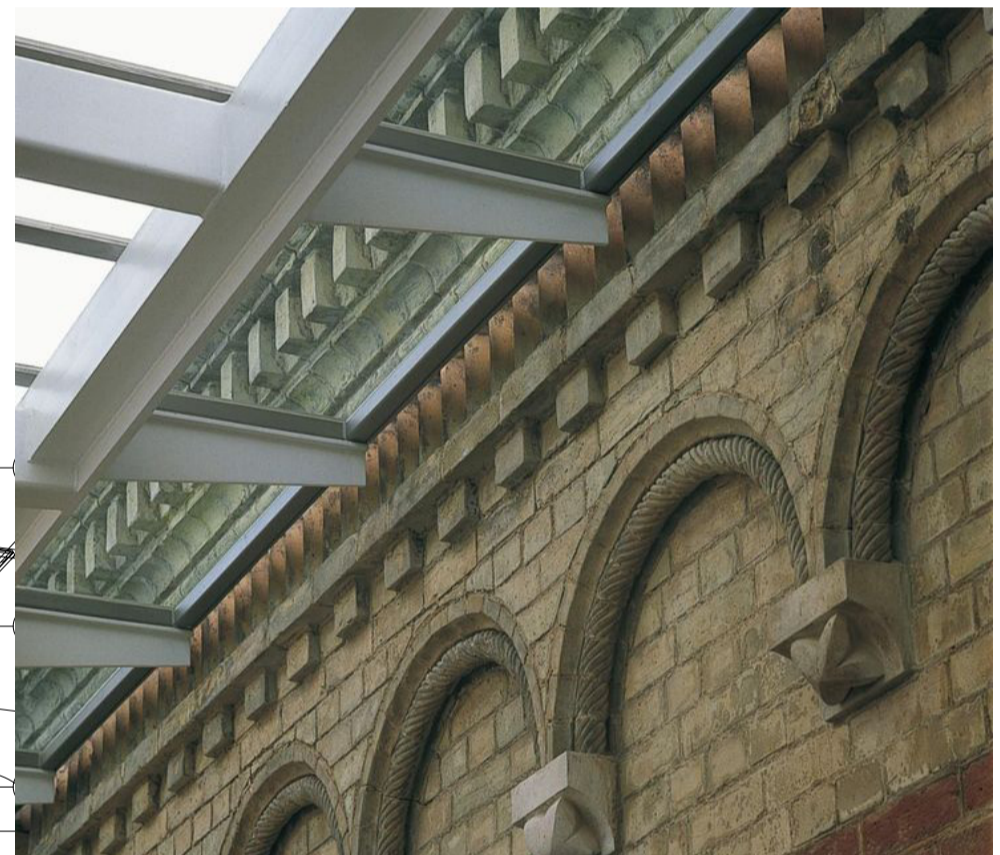

Marr College

